




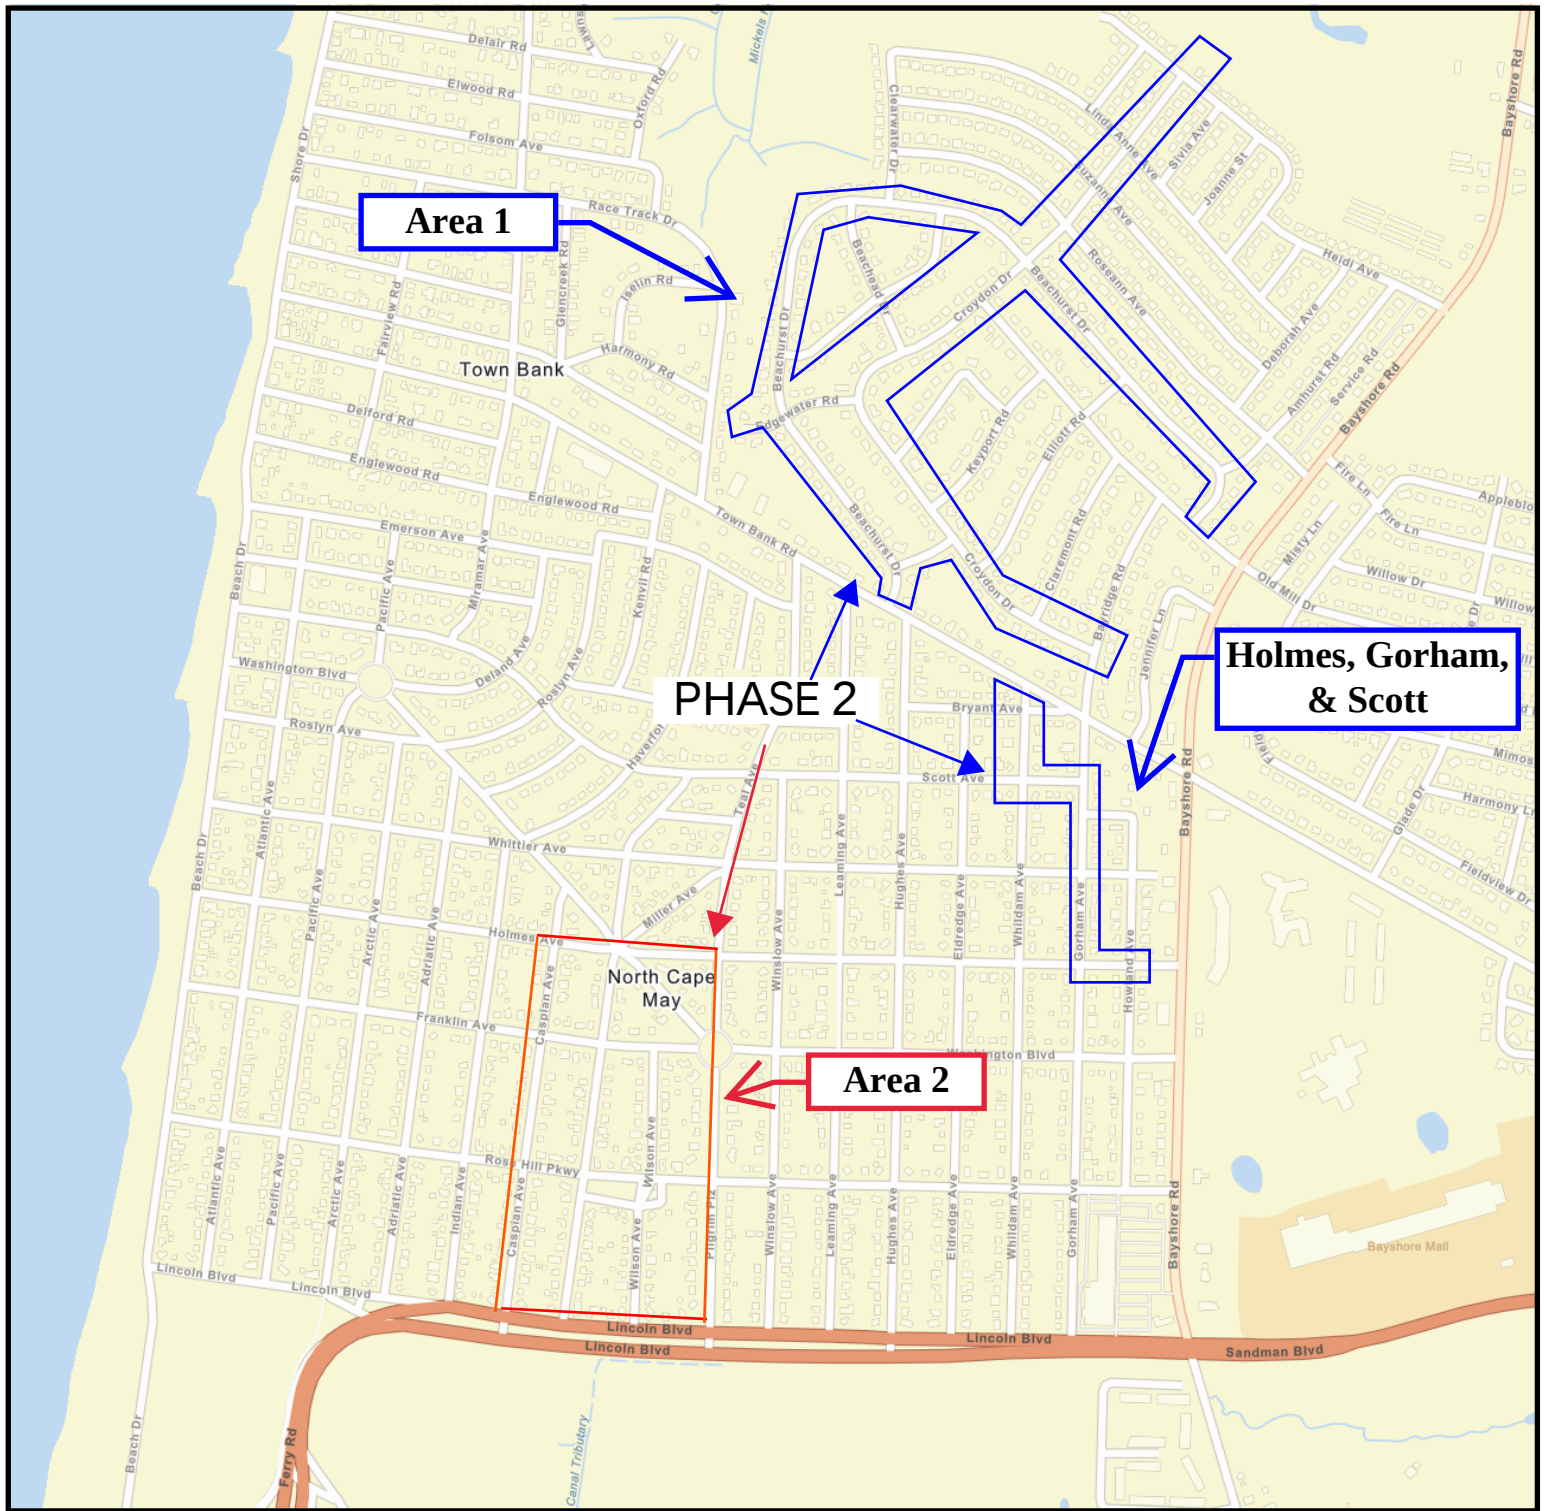

KEY:

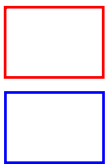

PROPOSED PROJECT LOCATION

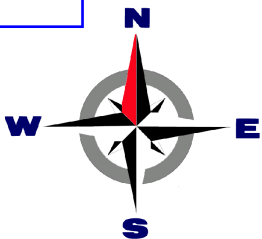

PROJECT LOCATION MAP NORTH CAPE MAY WATERMAIN REPLACEMENT PHASE 2

JULY 30, 2025

DEBLASIO &
ASSOCIATES
CONSULTING ENGINEERS AND PLANNERS